


REVISIONS				
ZONE	REV	DESCRIPTION	DATE	APPROVED
	0	Original Release	4/13/2018	

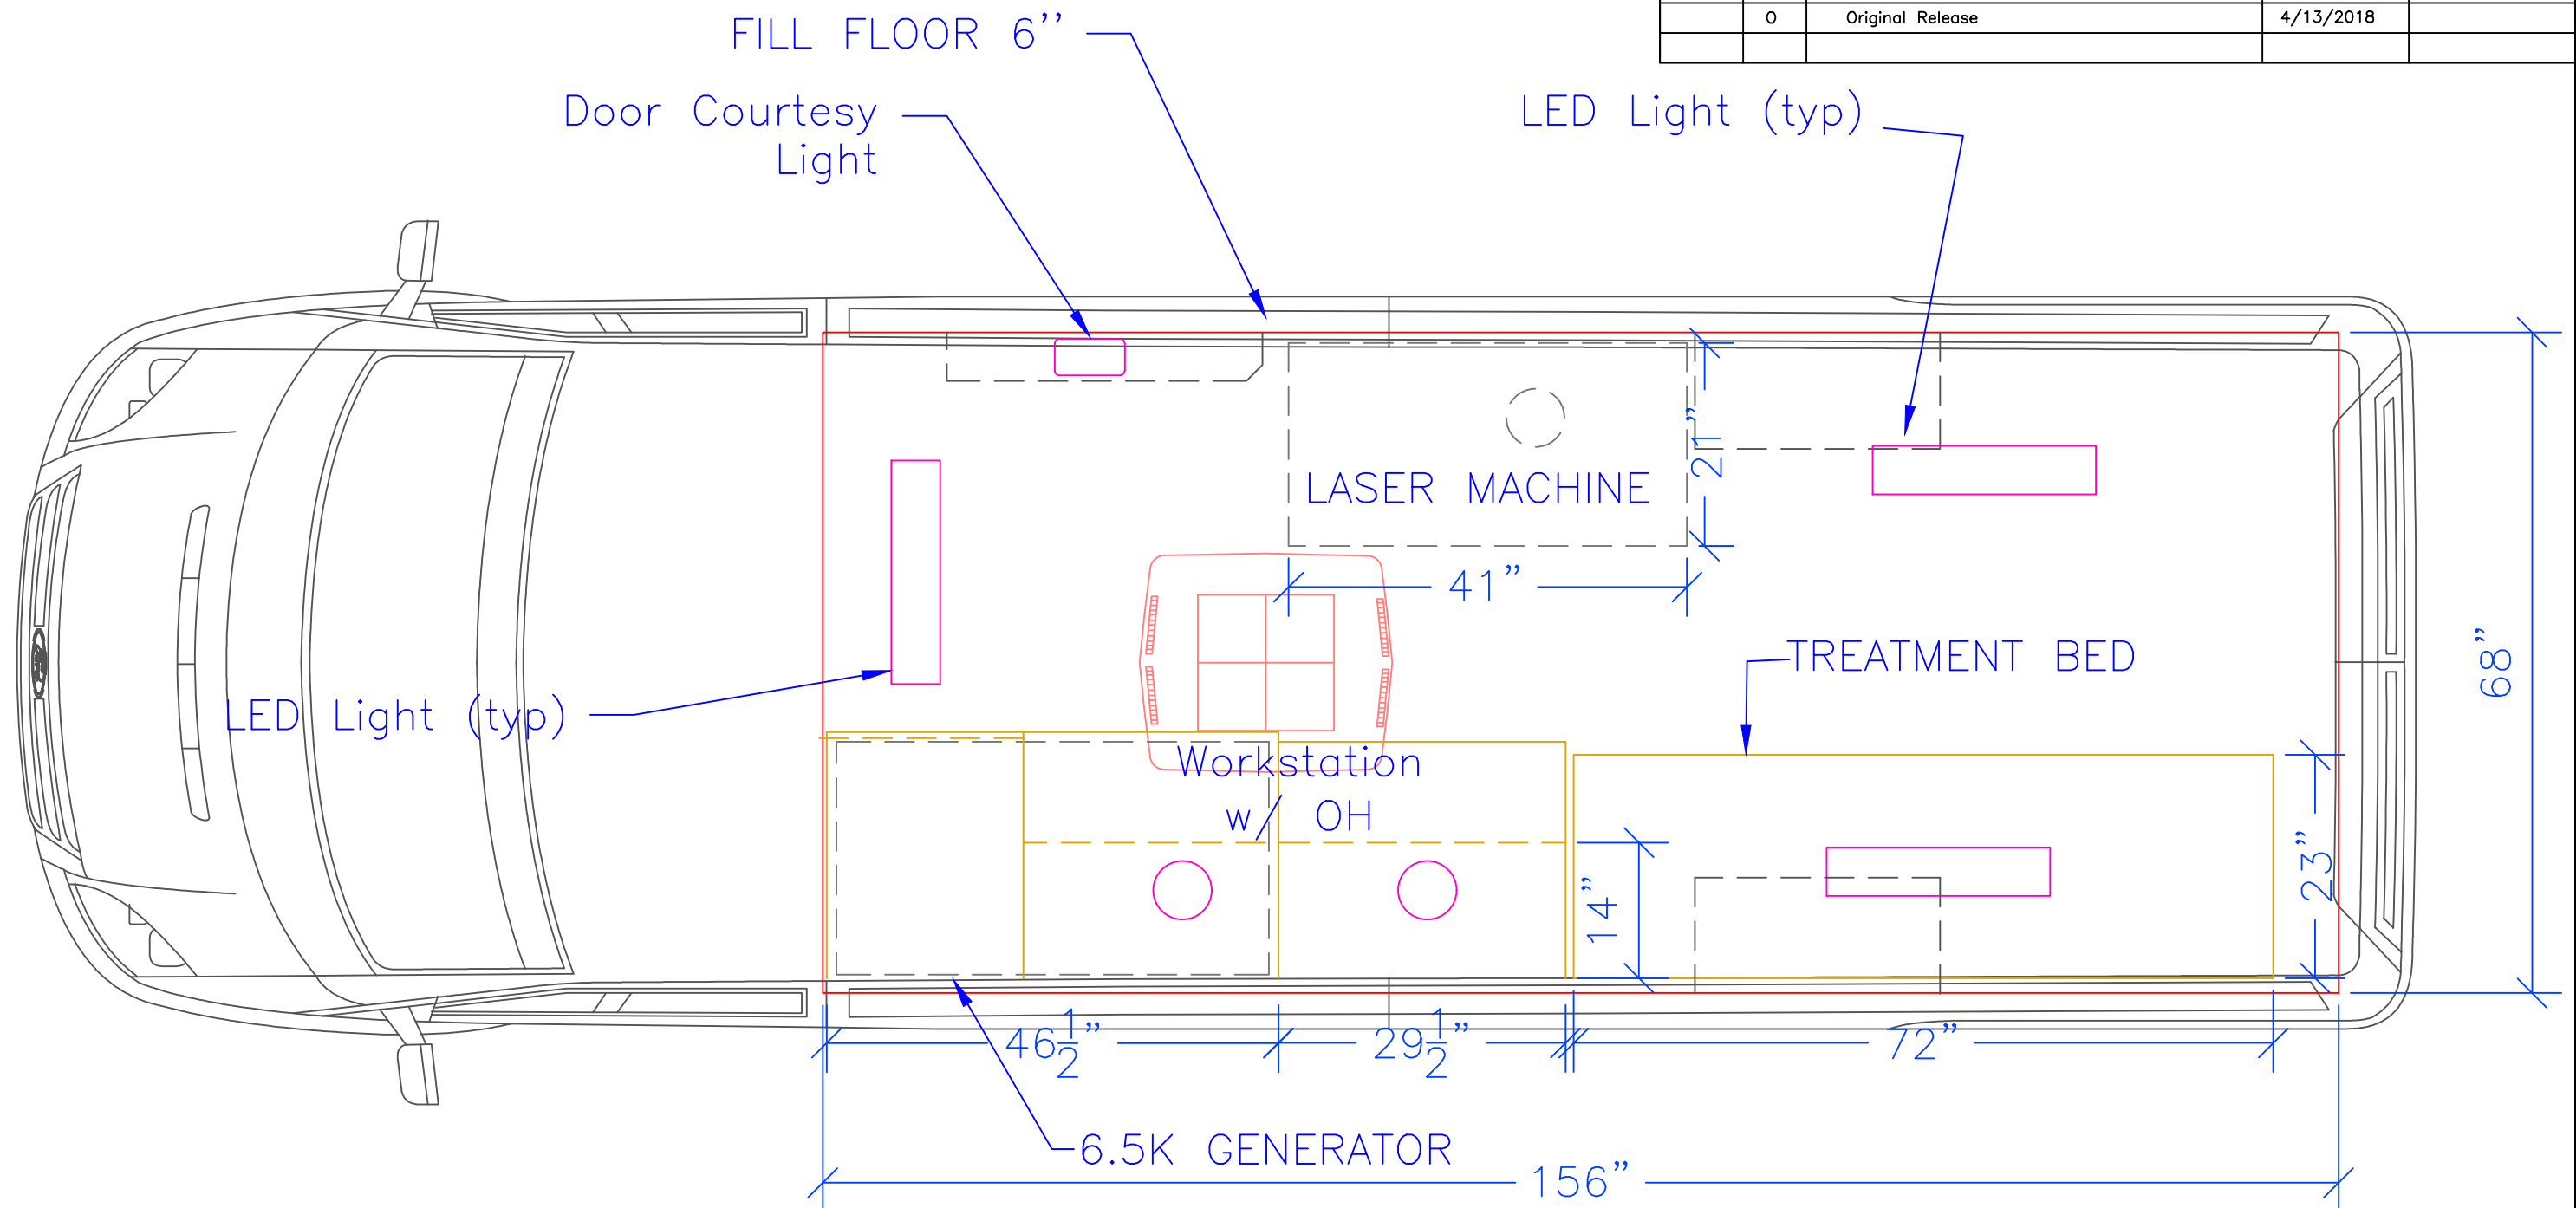

Conceptual layout all componets to be determined and finalized at pre-build meeting.



2113 W 7th Street
Tempe, AZ 85281

**JAIL TO JOBS
TRANSIT**

Ph. 480-464-7007	FSCM NO.	DWG NO. Floorplan	REV
www.qualityvans.com	SCALE $\frac{1}{2}$ " = 1'	SHEET	

N:\bids_proposals\retail\jails to jobs\tat_away\drawing\JAIL TO JOBS_transit.dwg 6/1/2016

This drawing and the design represented herein are the exclusive property of Quality Vans & Specialty Vehicles. All rights protected under the U.S. Copyright Act of 1976.